


# Playground Proposal for Blackhall PS



**Ben Di Rollo, Niksen Property  
25.2.26**



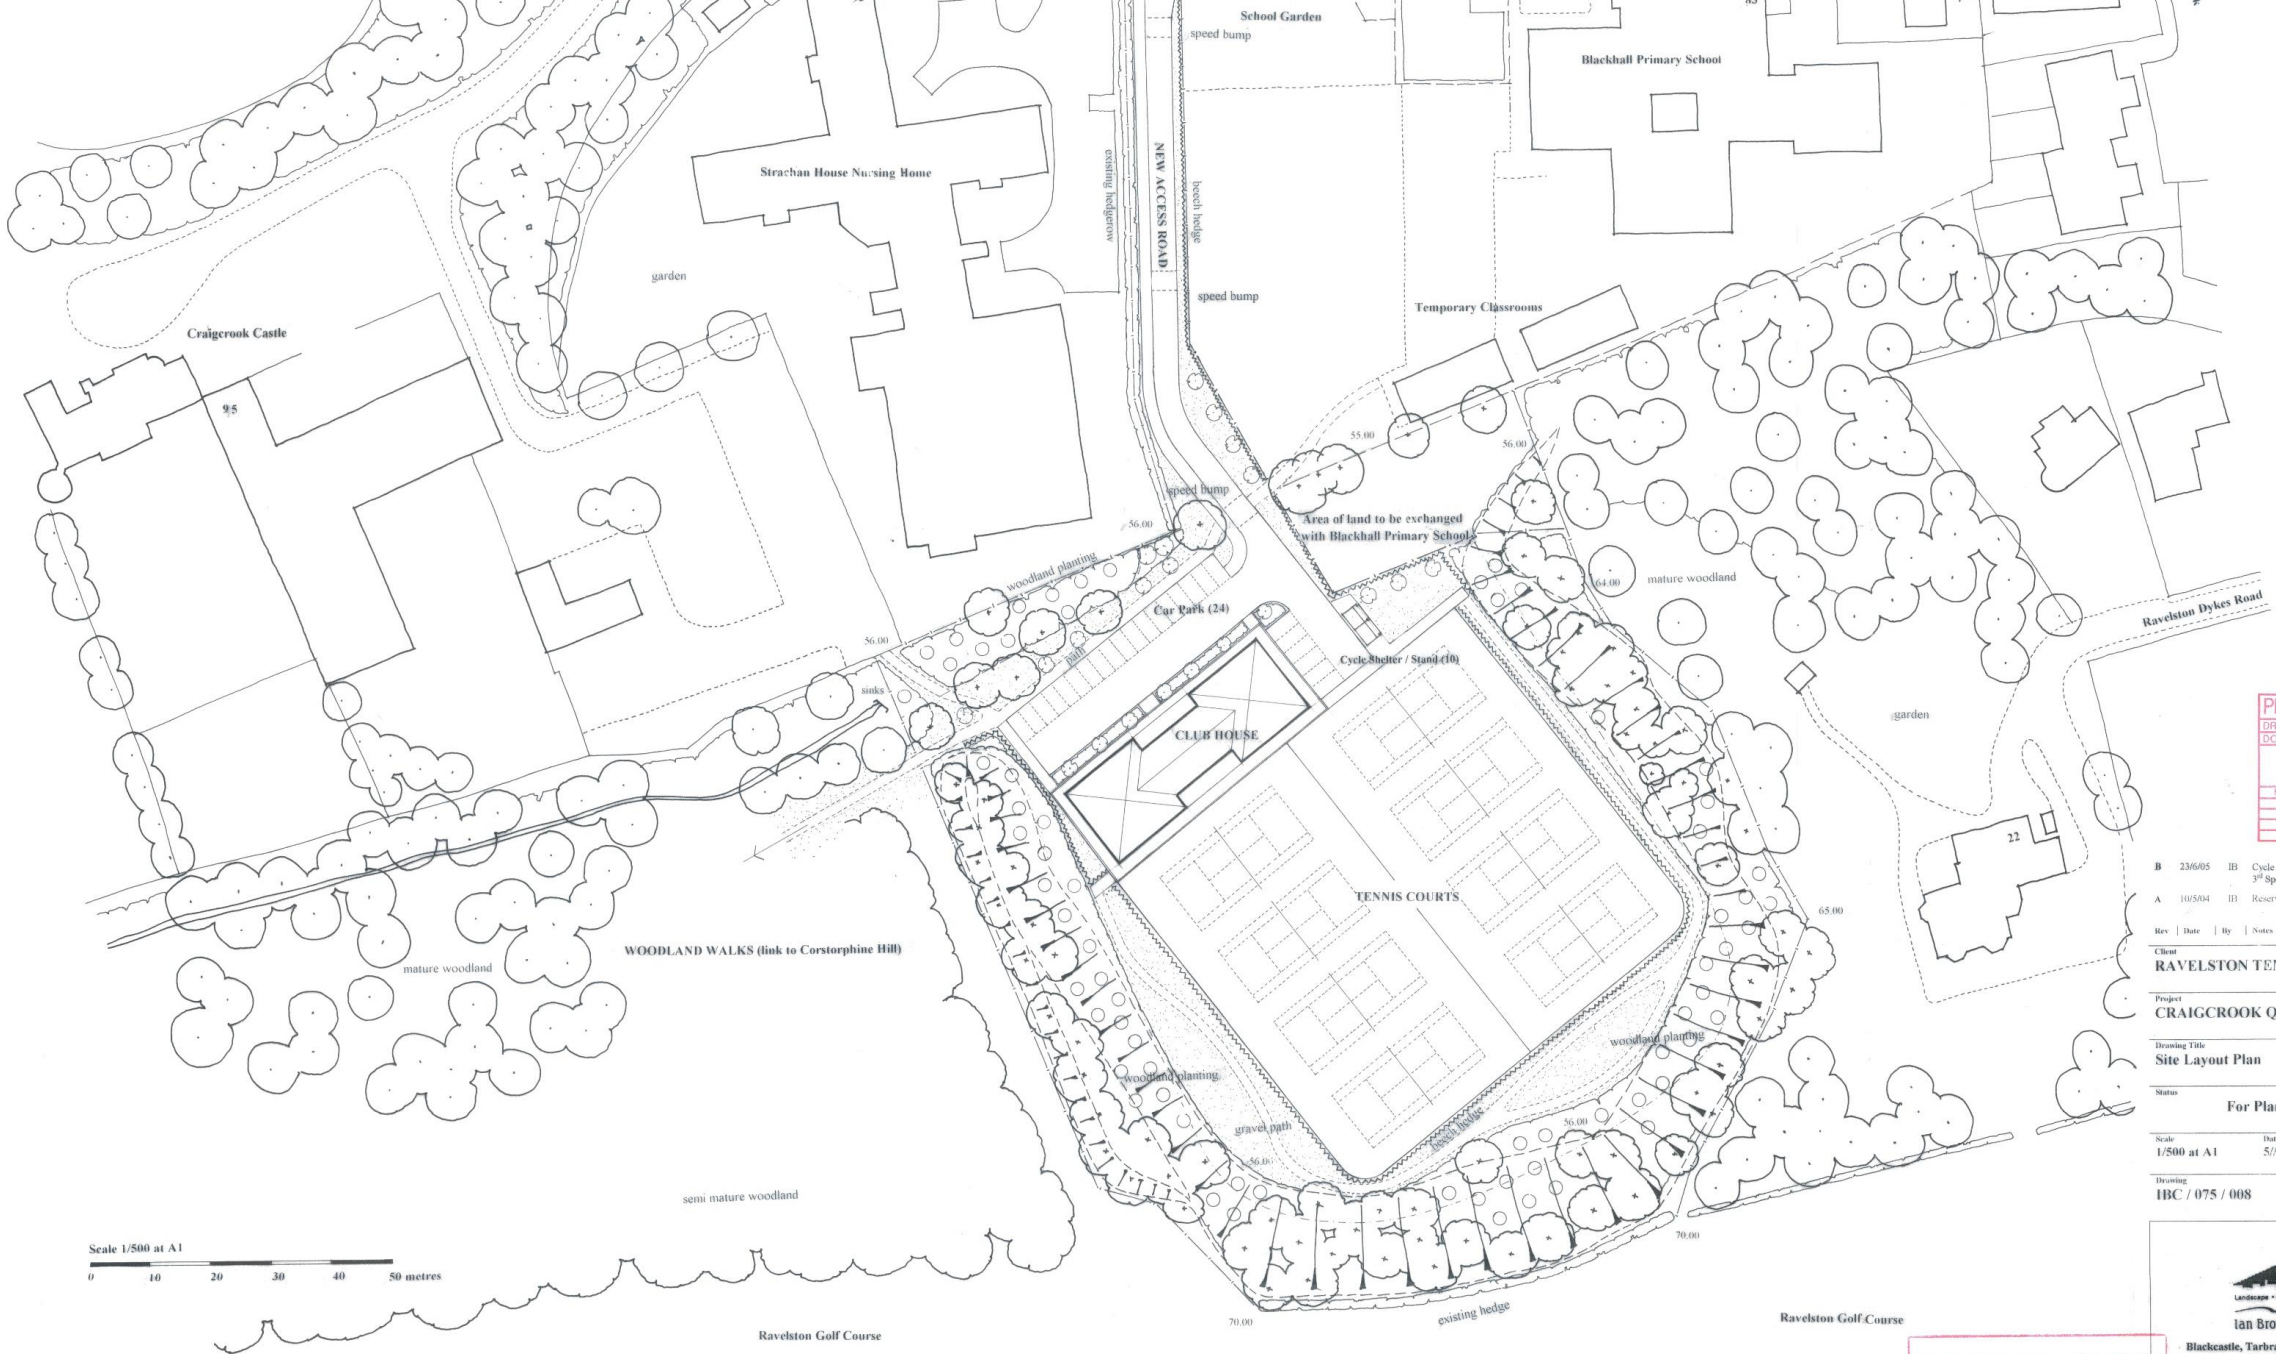

Scale 1/500 at A1  
 0 10 20 30 40 50 metres

PLANNING & STRATEGY		
DRAWING No.	11	
DO REF	E4HS32EM	
24 JUN 2005		
MEETING	AGENDA ITEM	DECISION

- B 23/6/05 IB Cycle Shelter / Stand for 10 bikes added
- 3<sup>rd</sup> Speed Bump added
- A 10/5/04 IB Reserved Matters Application


Rev | Date | By | Notes  
 Client  
**RAVELSTON TENNIS COURTS**  
 Project  
**CRAIGCROOK QUARRY, EDINBURGH**  
 Drawing Title  
**Site Layout Plan**

Status  
**For Planning Approval**  
 Scale: 1/500 at A1 Date: 5/10/03 Drawn: IB  
 Drawing: IBC / 075 / 008

Blackcastle, Tarbrax, By West Calder, EH55 8LS  
 Tel. / Fax. 01501 785381

**REVISED PLAN**

# Playground Proposal for Blackhall PS 7-a-side 4G football pitch.

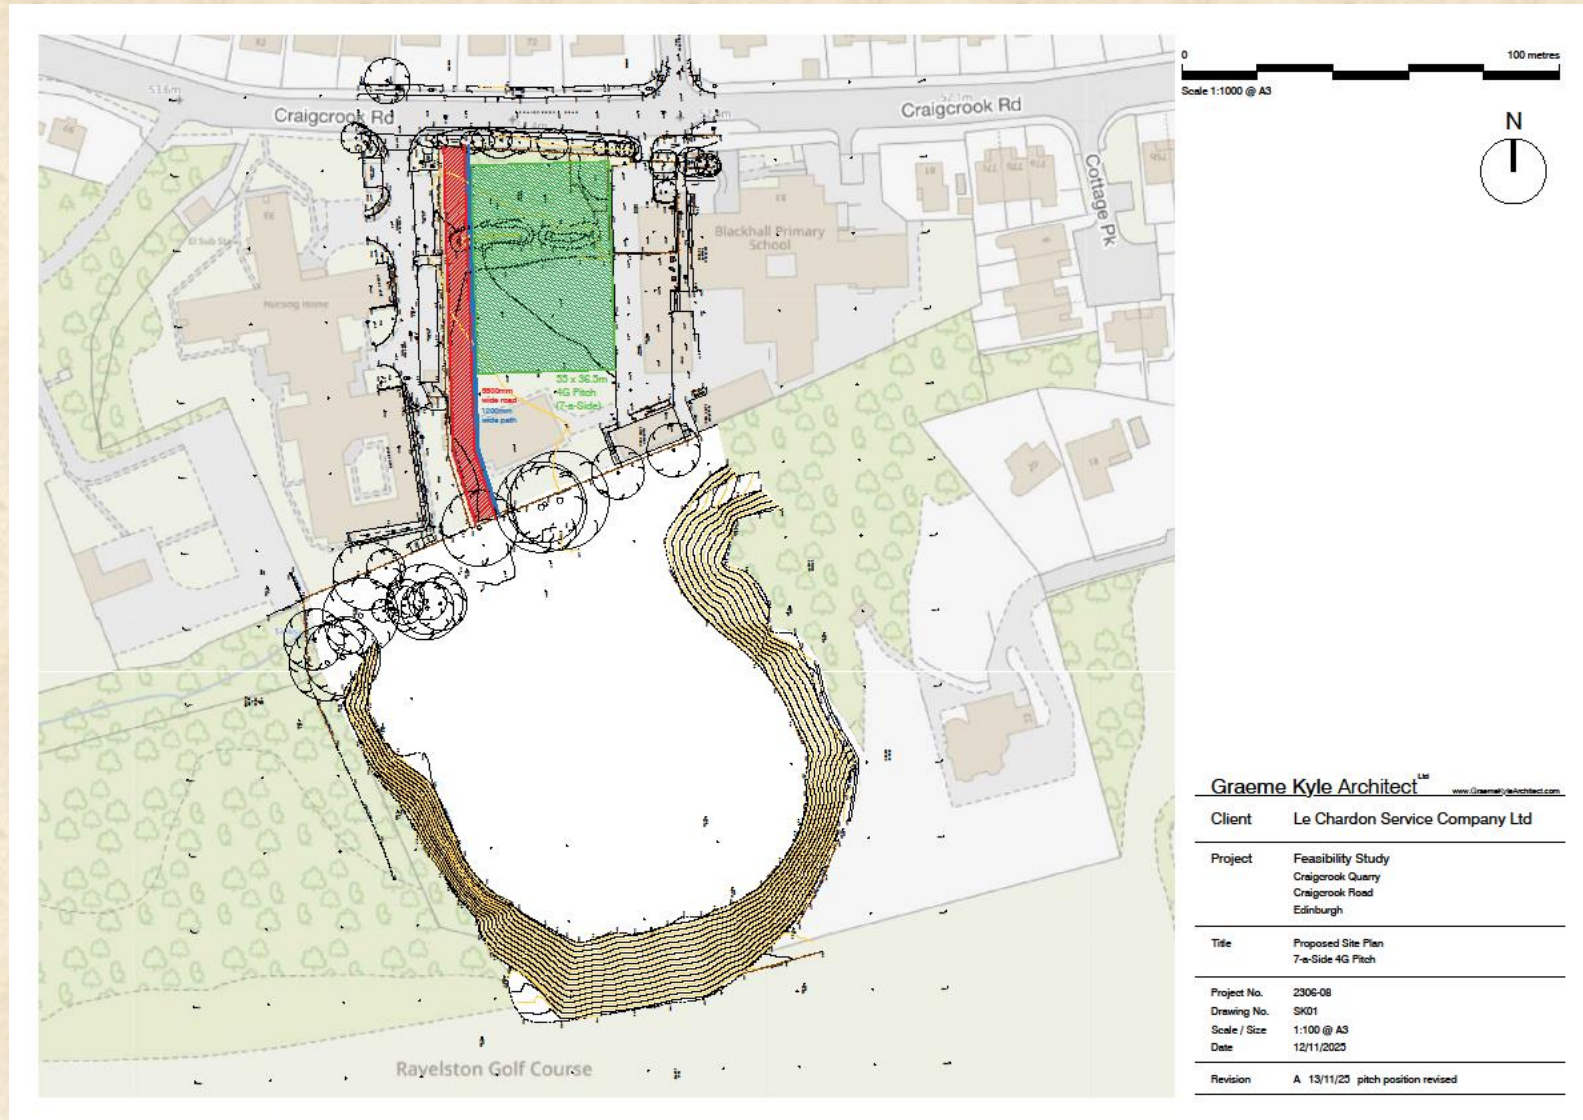

# Playground Proposal for Blackhall PS (7-a-side)

This version cuts  
into part of our  
Wonder Woods




# Playground Proposal for Blackhall PS

## 5-a-side 4G football pitch



0 100 metres  
Scale 1:1000 @ A3

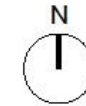

Graeme Kyle Architect <sup>Ltd</sup> [www.graemekylearchitect.com](http://www.graemekylearchitect.com)

Client Le Chardon Service Company Ltd

Project Feasibility Study  
Craigcrook Query  
Craigcrook Road  
Edinburgh

Title Proposed Site Plan  
5-a-Side 4G Pitch

Project No. 2306-08  
Drawing No. SK02  
Scale / Size 1:100 @ A3  
Date 13/11/2023

Revision A 13/11/23 4G pitch position revised

# Playground Proposal for Blackhall PS (5 a-side)

